

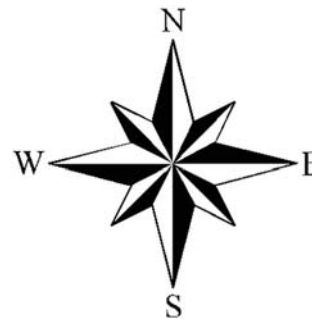


# SCHWEMWOOD PARK MASTER PLAN

CHARTER TOWNSHIP OF MARQUETTE, MI

DRAFT

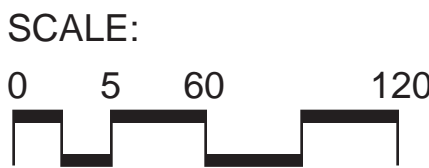

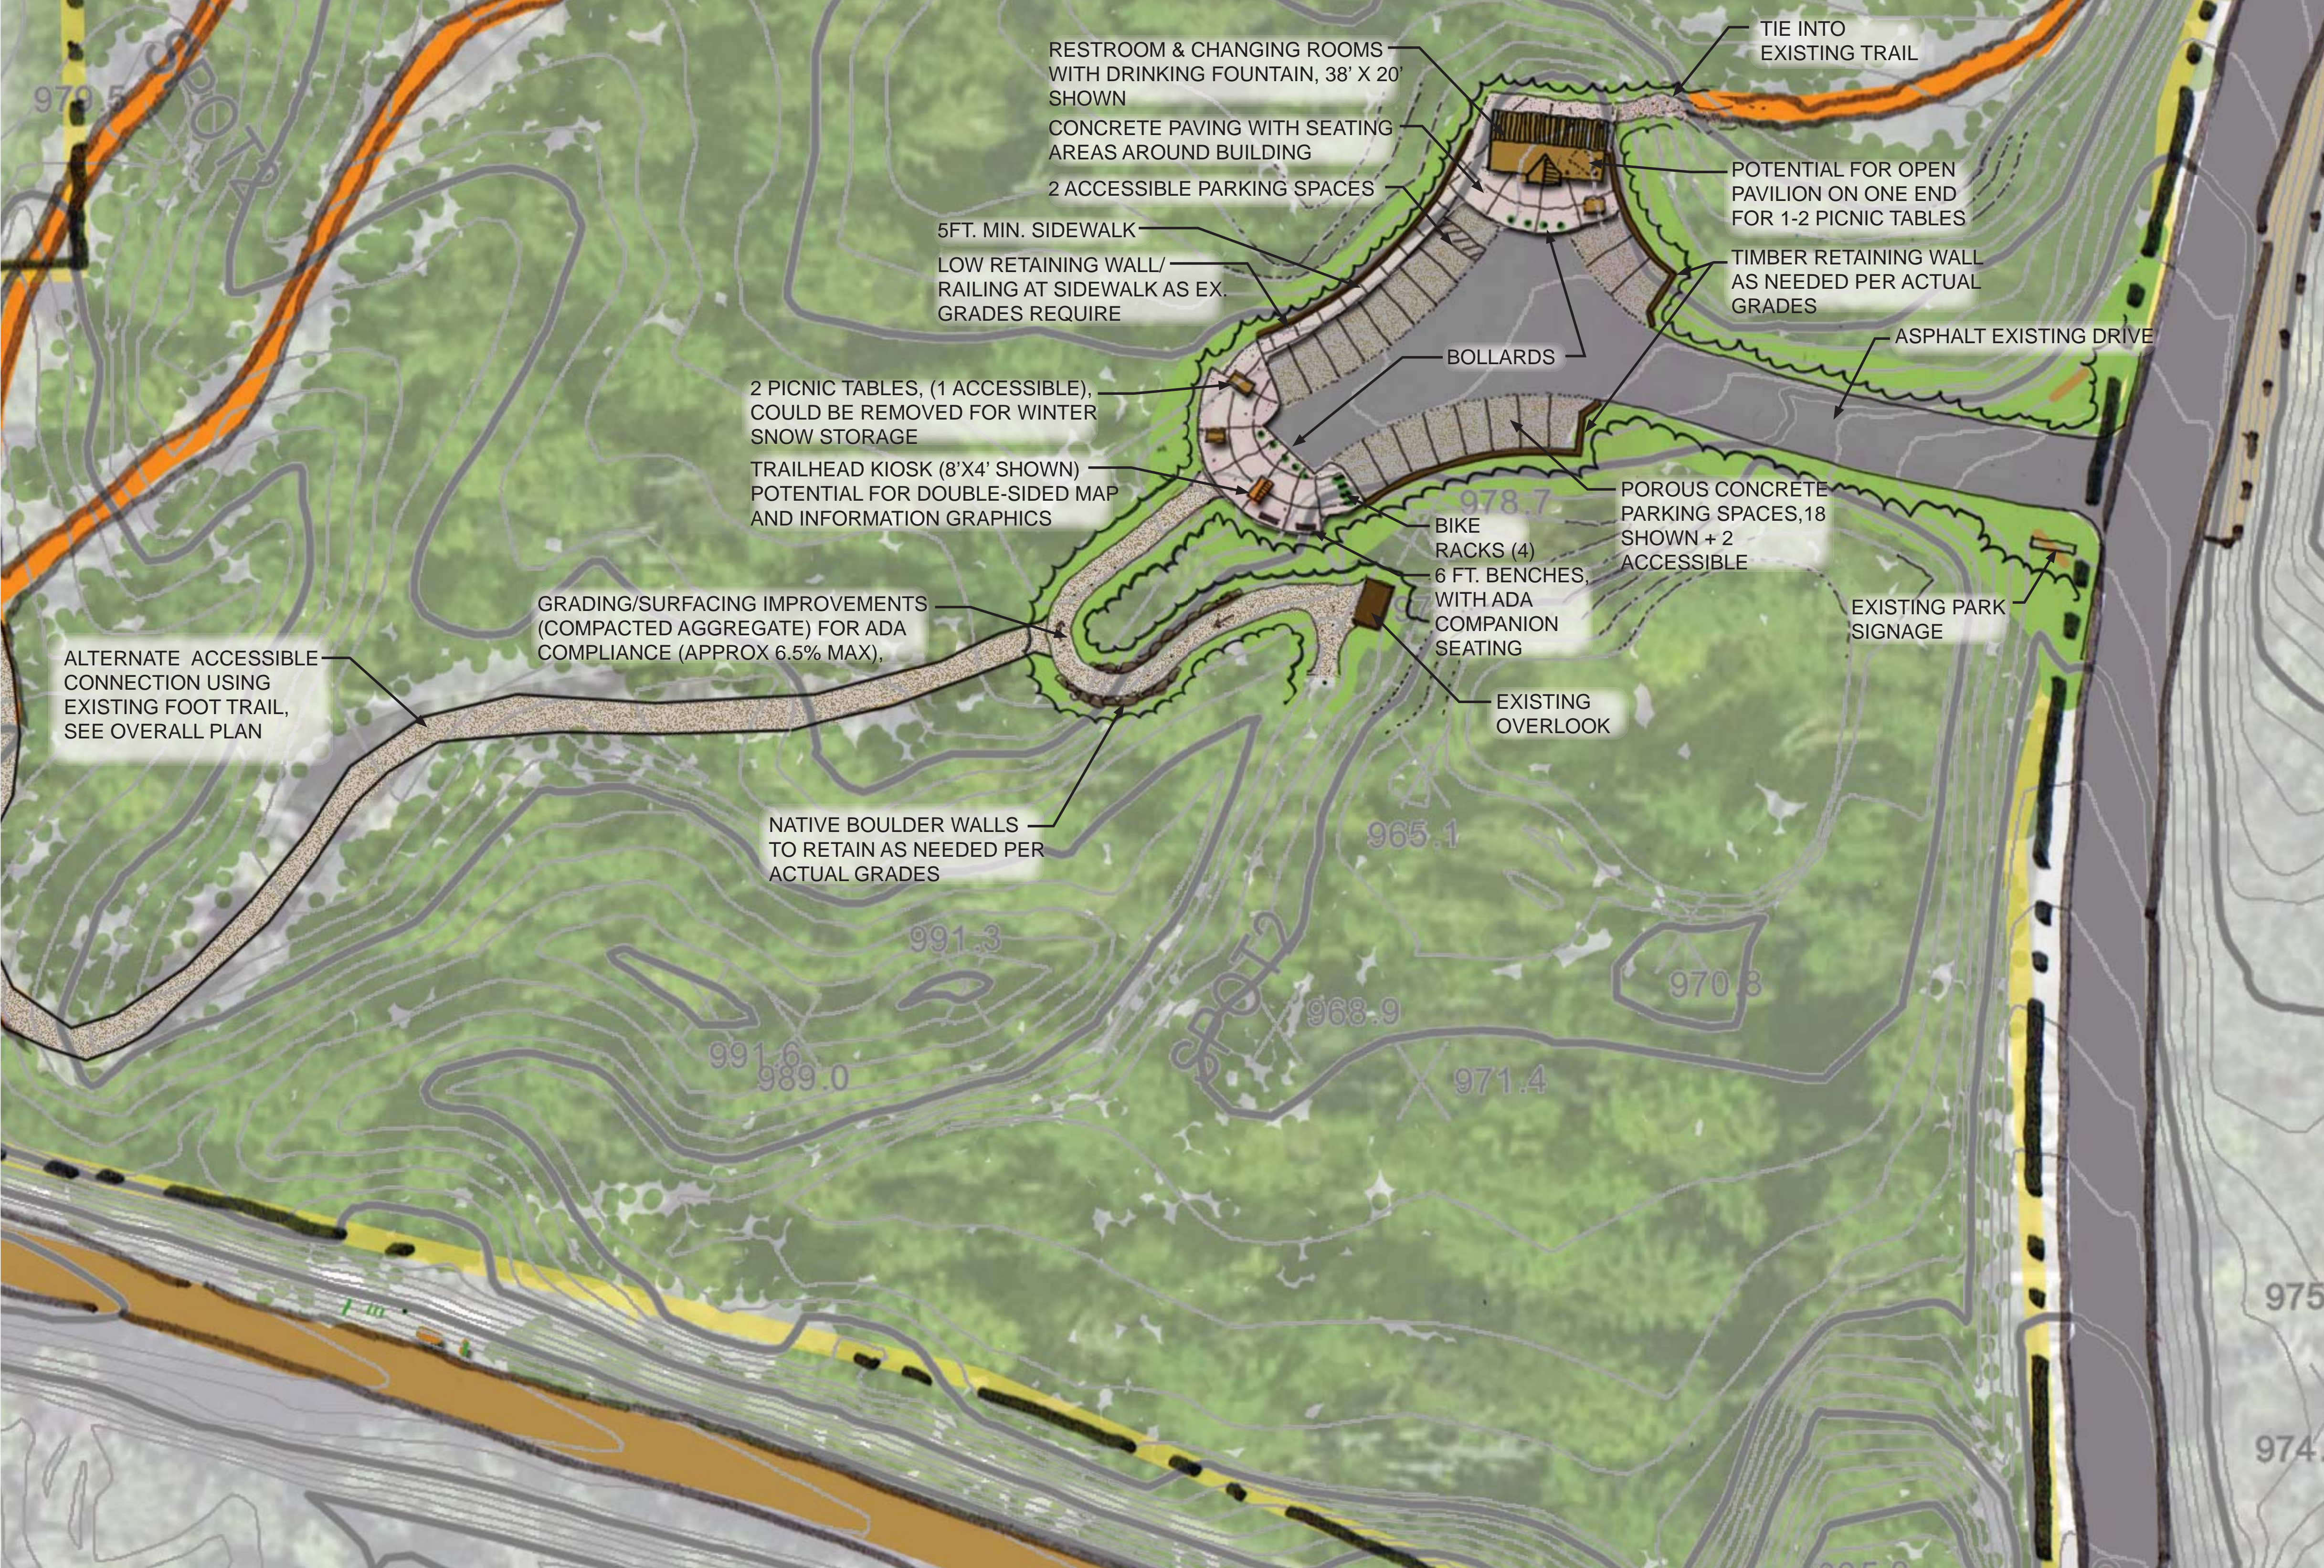

**NOTE: PROPOSED SUSTAINABLE DESIGN FEATURES**

1. UTILIZE RECYCLED MATERIALS (SITE FURNITURE, AND BOARDWALK MATERIALS)
2. ANY LIGHTING TO USE LED, ENERGY EFFICIENT
3. UTILIZE POROUS CONCRETE PAVING FOR PARKING STALLS
4. RESTROOM/PICNIC SHELTER: (MULTIPLE POTENTIAL OPPORTUNITIES, LOW FLOW FIXTURES, LED/AUTOMATIC SHUT OFF LIGHTING, ETC.)

NOTE: PLAN PREPARED ON 2 FOOT CONTOUR DATA PROVIDED BY THE TOWNSHIP. SURVEY DATA WAS NOT GATHERED TO PREPARE THIS CONCEPT PLAN, ACTUAL GRADES WILL VARY

**DETAIL PLAN: EXPANDED PARKING AND TRAIL HEAD AREA**  
SCALE: 1"=30'-0"